


1. Fix-R EPDM Membrane
2. Fix-R EPDM Decking Adhesive (See Note)
3. Fix-R EPDM Bonding Adhesive
4. Suitable thermal insulation, thickness determined by U-value
5. Vapour Control Layer (VCL)
6. Structural decking
7. Fix-R EPDM Angled Roof Drain
8. 225mm PS Uncured Elastoform Flashing
9. Reinforced Universal Secure Strip (RUSS)
10. Suitable Fastener with 50mm Seam Plate

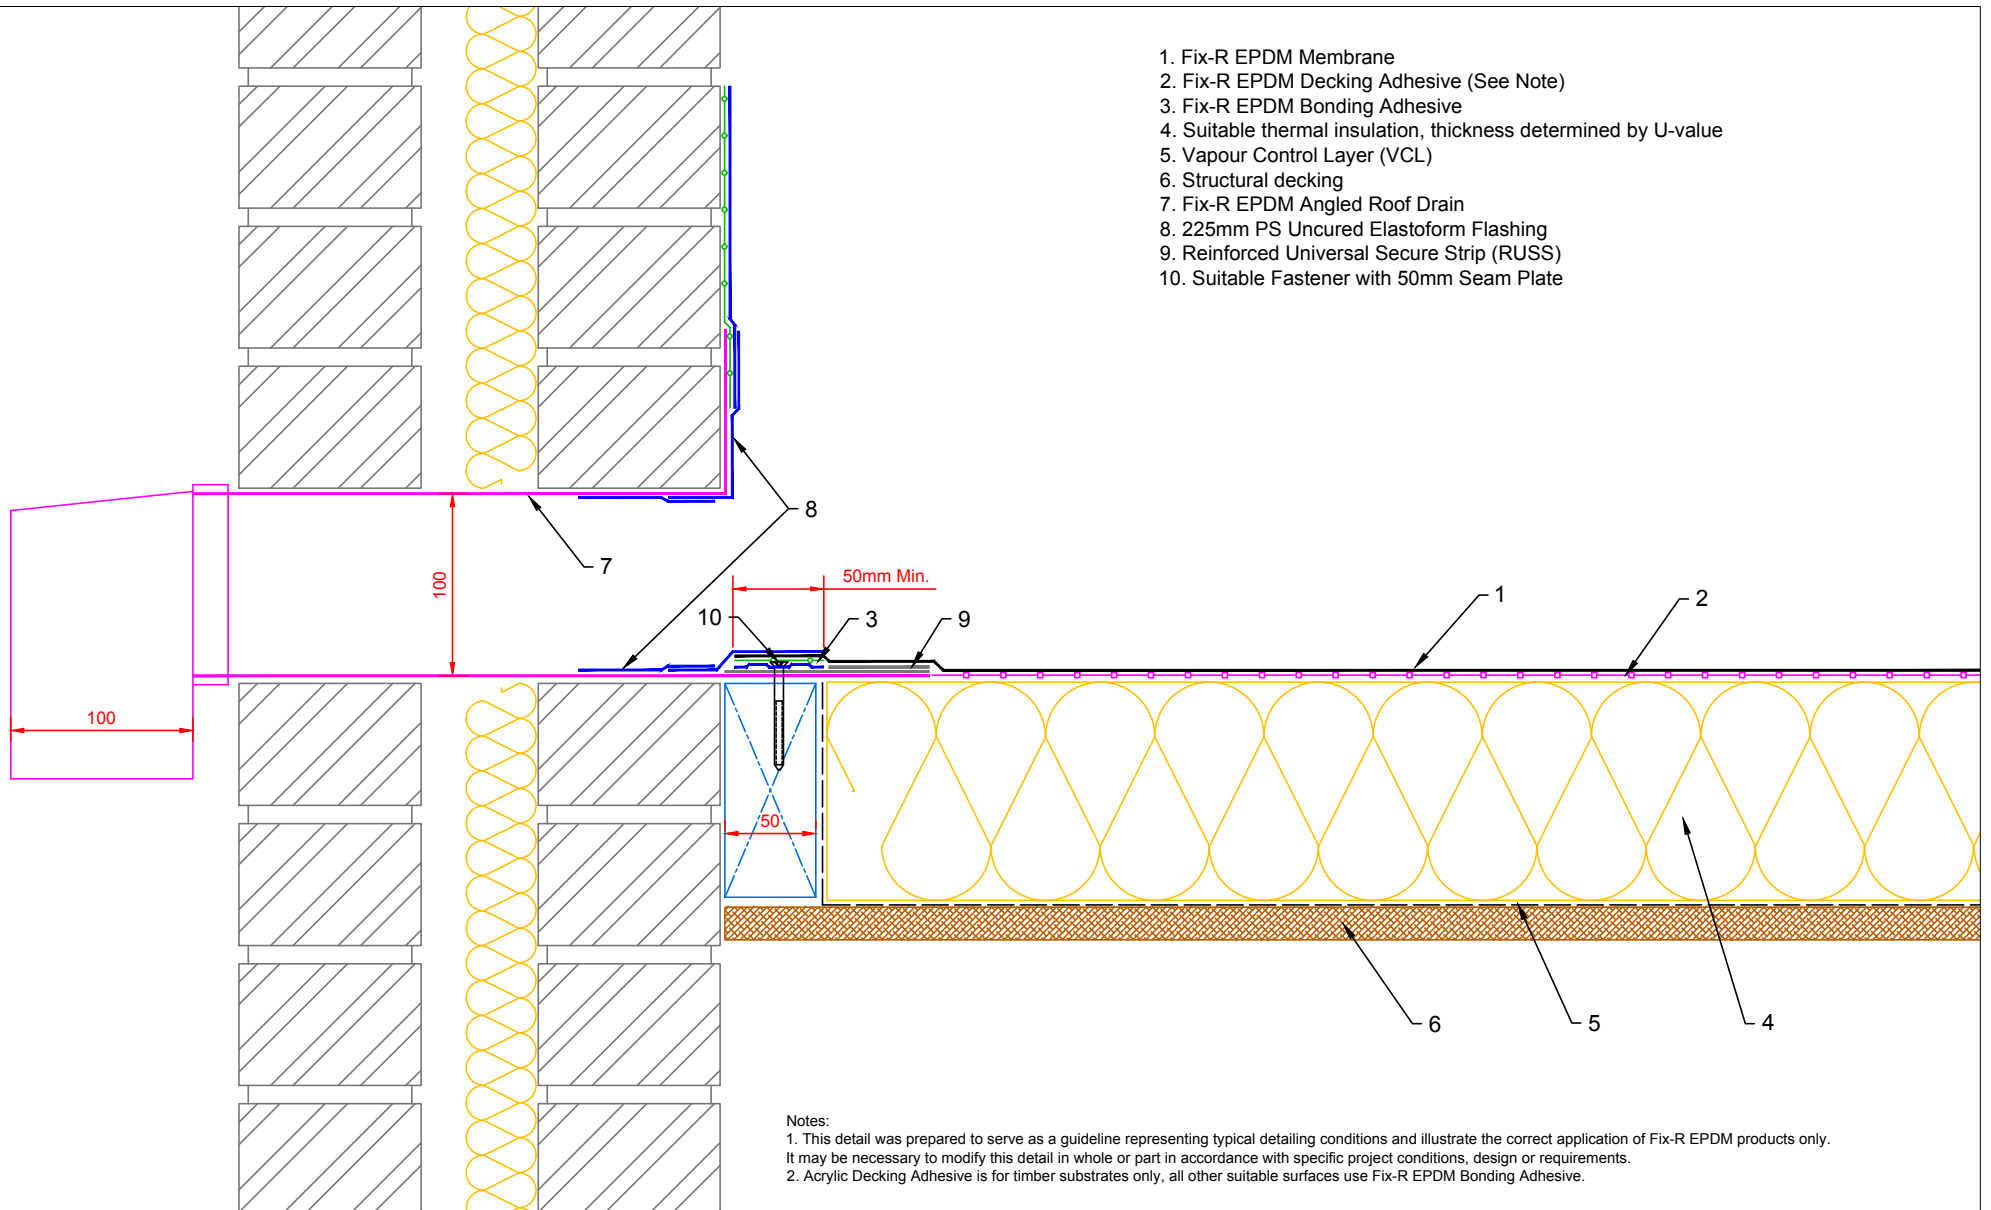

Notes:
 1. This detail was prepared to serve as a guideline representing typical detailing conditions and illustrate the correct application of Fix-R EPDM products only. It may be necessary to modify this detail in whole or part in accordance with specific project conditions, design or requirements.
 2. Acrylic Decking Adhesive is for timber substrates only, all other suitable surfaces use Fix-R EPDM Bonding Adhesive.



FIX-R	Title ANGLE DRAIN				Drawn MFO	Checked DW	Approved DW	Scale 1: 4@A4	Date 03.02.14
	Product CB-D-1				Status PRODUCTION				
					Drawing No: CB/D/1				Rev: A
	Rev	Date	Comments						