


- 1. Fix-R EPDM Membrane
- 2. Fix-R EPDM Decking Adhesive (See Notes)
- 3. Fix-R EPDM PS Uncured Elastoform Flashing
- 4. Suitable thermal insulation, thickness determined by U-value
- 5. Vapour Control Layer (VCL)
- 6. Structural decking

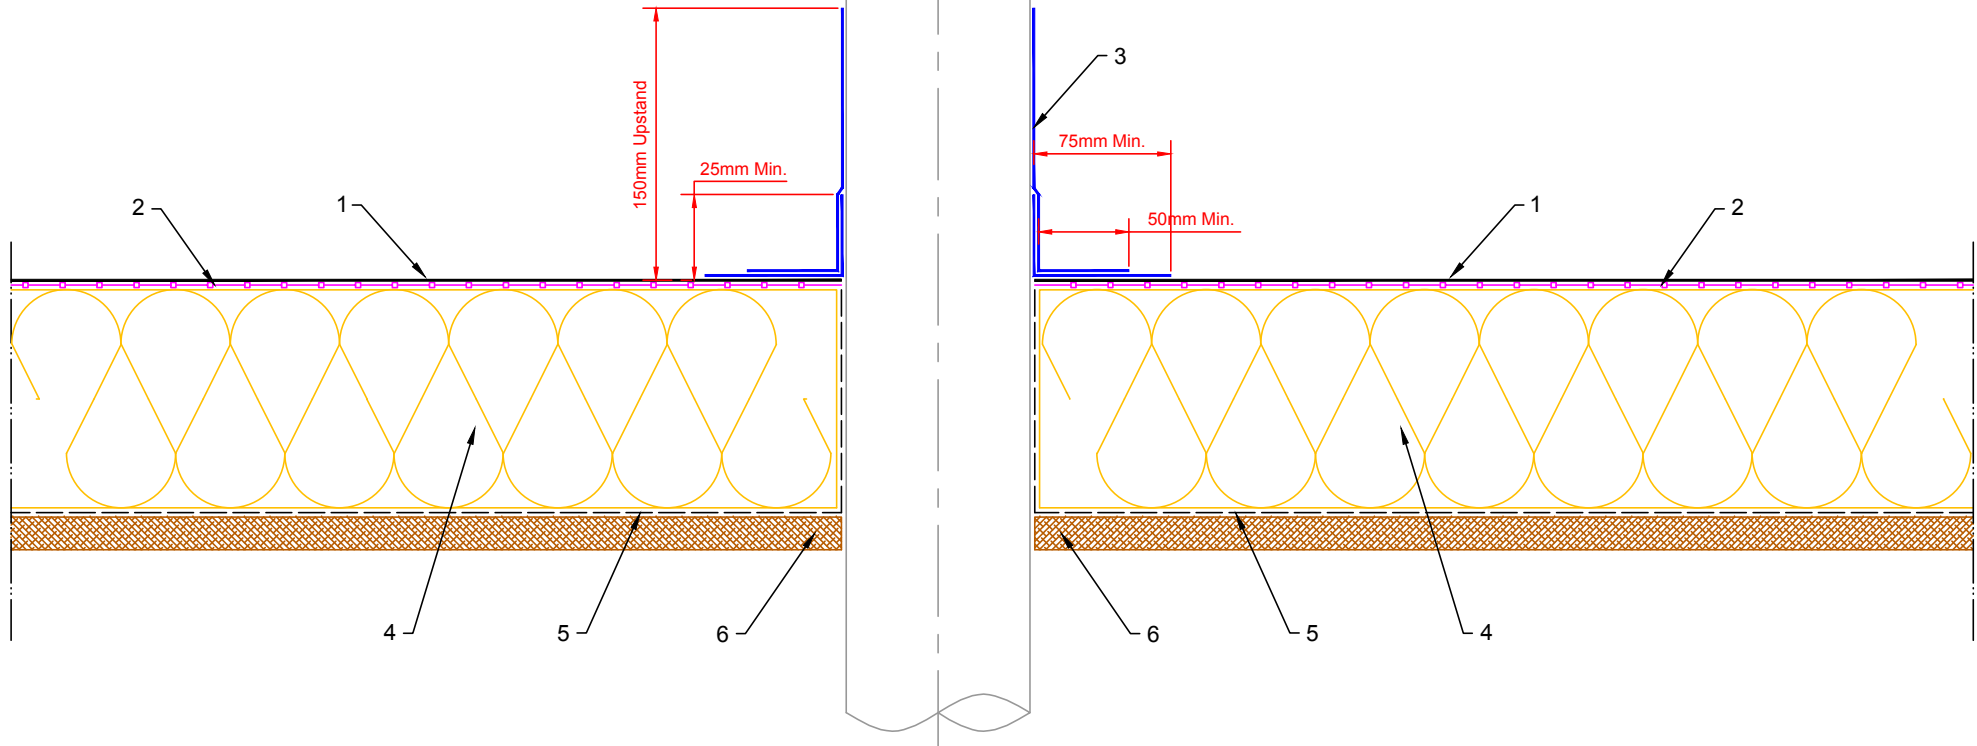

Notes:
 1. This detail was prepared to serve as a guideline representing typical detailing conditions and illustrate the correct application of Fix-R EPDM products only. It may be necessary to modify this detail in whole or part in accordance with specific project conditions, design or requirements.
 2. Acrylic Decking Adhesive is for timber substrates only, all other suitable surfaces use Fix-R EPDM Bonding Adhesive.
 3. Must be installed using Fix-R EPDM 225mm Uncured Elastoform Flashing Tape



Title FIELD FABRICATED PIPE SEAL	
Product CB-P-1	

A	03.02.14	PRODUCTION Issue
Rev	Date	Comments

Drawn MFO	Checked DW	Approved DW	Scale 1: 4@A4	Date 03.02.14
Status PRODUCTION				
Drawing No: CB/P/1				Rev: A